


CABLE LOOP ANCHOR POINT APPROXIMATELY EVERY 50'.

30"X30" FLOW THROUGH WINDOW TYP. 2 EA.

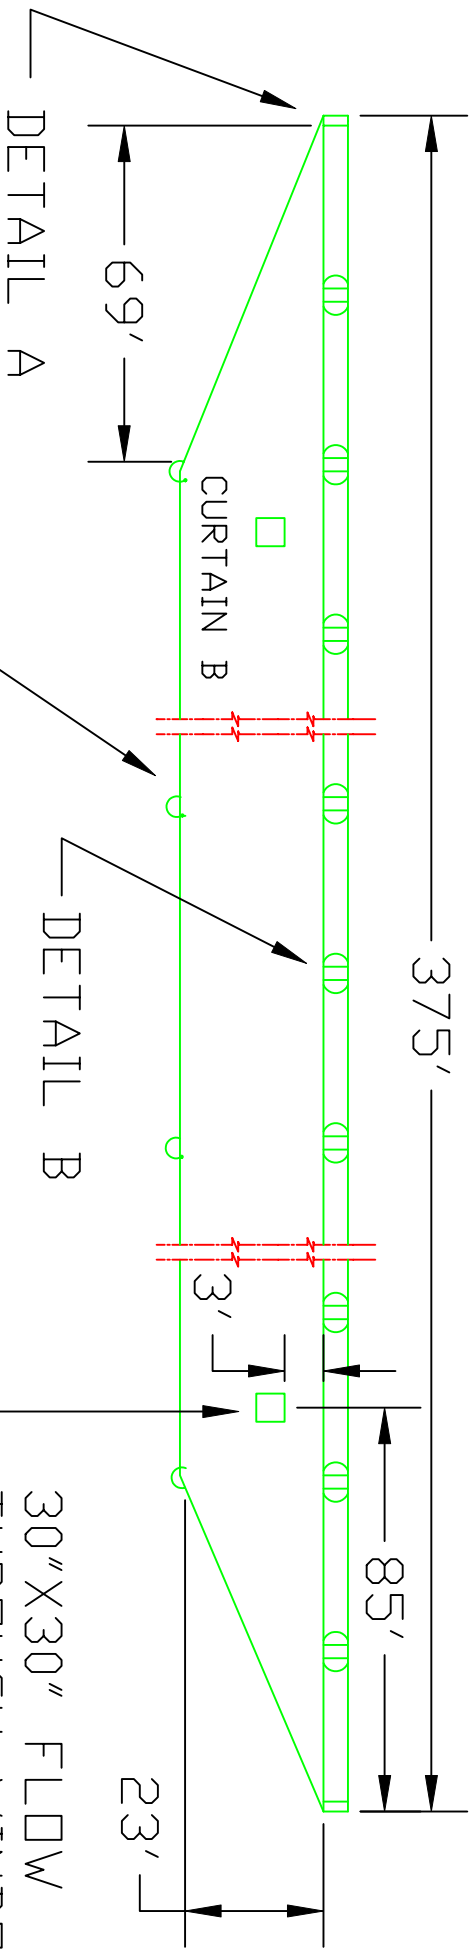

CABLE LOOP ANCHOR POINT APPROXIMATELY EVERY 50'.

30"X30" FLOW THROUGH WINDOW TYP. 2 EA.